

## **REQUEST FOR PROPOSALS**

### **SIDNEY LANIER CONNECTOR TRAIL**

#### **HOWARD COFFIN PARK**

#### **THE CITY OF BRUNSWICK**

The City of Brunswick is requesting proposals for The Sidney Lanier Connector Trail (Howard Coffin Park). The Construction Plans can be obtained at 601 Gloucester Street, Brunswick, GA 31520 2<sup>nd</sup> Floor, Room 221 or on the City of Brunswick's website at [www.brunswickga.org](http://www.brunswickga.org). Proposals will be submitted in a sealed envelope, marked as such on the outside, to Shauntae Walker, at 601 Gloucester Street, Brunswick, GA 31520, on or before 10:00 am on Tuesday, April 8, 2014. The proposals will be evaluated by a team from the Community Development Department and Engineering Department and others as deemed necessary. The contract will then be awarded according to which proposal is found to be in the best interest to the City of Brunswick.


A 100% Payment Bond, 100% Performance Bond and insurance as listed in the Standard Specifications of the City of Brunswick will be required. A license by the State of Georgia to do work as a Contractor in the type of work necessary is required.

Included in the submitted proposal shall be a detailed list of all components to be provided and installed with a unit price for each. This information shall be calculated by the proposer by reviewing the attached repairs necessary schedule.

A mandatory Pre-proposal meeting shall be conducted on site starting at the Howard Coffin Park Dog Park at 10:00 am, Tuesday, April 1, 2014, and continuing at the Roosevelt Harris Multipurpose Center immediately thereafter.


Any questions shall be submitted in writing (preferably by email) to Shauntae Walker, [styson@cityofbrunswick-ga.gov](mailto:styson@cityofbrunswick-ga.gov). Questions submitted after April 3, 2014, may not be answered.



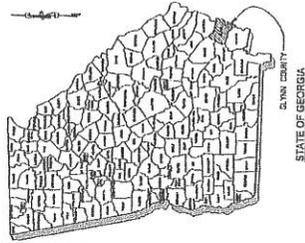


NOTES:  
 1. THIS PROJECT IS LOCATED WITHIN THE CITY LIMITS OF BRUNSWICK, GA IN GLYNN COUNTY.  
 2. GUYNN PARK WITHIN THE CITY OF BRUNSWICK'S HOWARD COFFIN PARK.  
 3. CITY OF BRUNSWICK CONTACT: JAMES C. WOOTEN, P.E. BRUNSWICK, GA 31503 PHONE: 912-591-5855


City of Brunswick  
 Engineering Department  
 Glynn County, GA  
 LIBERTY SHIP TRAIL CONNECTOR  
 CONCEPT PLAN  
 PROJ. # \_\_\_\_\_ DATE: December 2013  
 DRAWN: \_\_\_\_\_ CHECK: \_\_\_\_\_  
 SCALE: 1"=50' SHT. 1 of 2

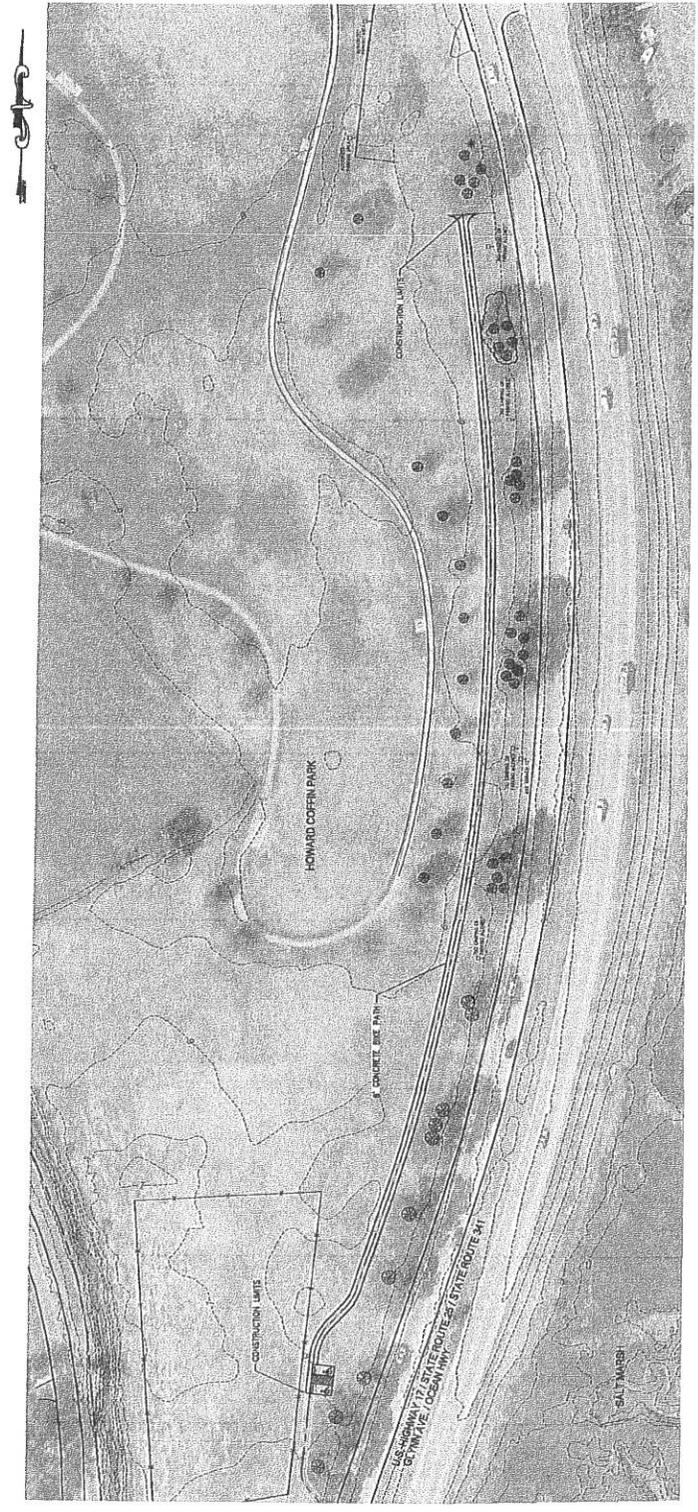


OVERALL LAYOUT  
 SCALE: 1"=50'

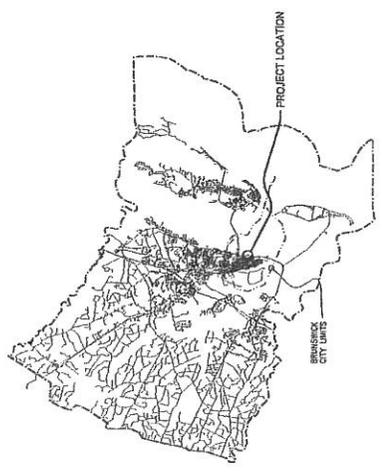

LOCATION MAP - GLYNN COUNTY  
 SCALE: N.T.S.

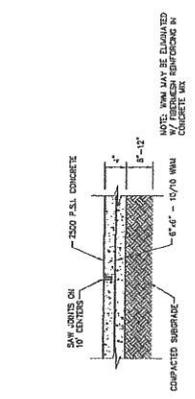

TYPICAL SECTION - 8" CONCRETE BIKE PATH  
 SCALE: N.T.S.

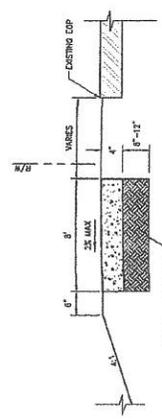

TYPICAL SECTION - 8" CONCRETE BIKE PATH  
 HOWARD COFFIN PARK  
 SCALE: N.T.S.



City of Brunswick  
 Engineering Department  
 Glynn County, GA

LIBERTY SHIP TRAIL CONNECTOR  
 CONCEPT PLAN

PROJ. # \_\_\_\_\_  
 DATE: December 2013  
 DRAWN: \_\_\_\_\_  
 C-NO: \_\_\_\_\_  
 SCALE: 1"=50'

